




ELEVATION
Scale 1:100

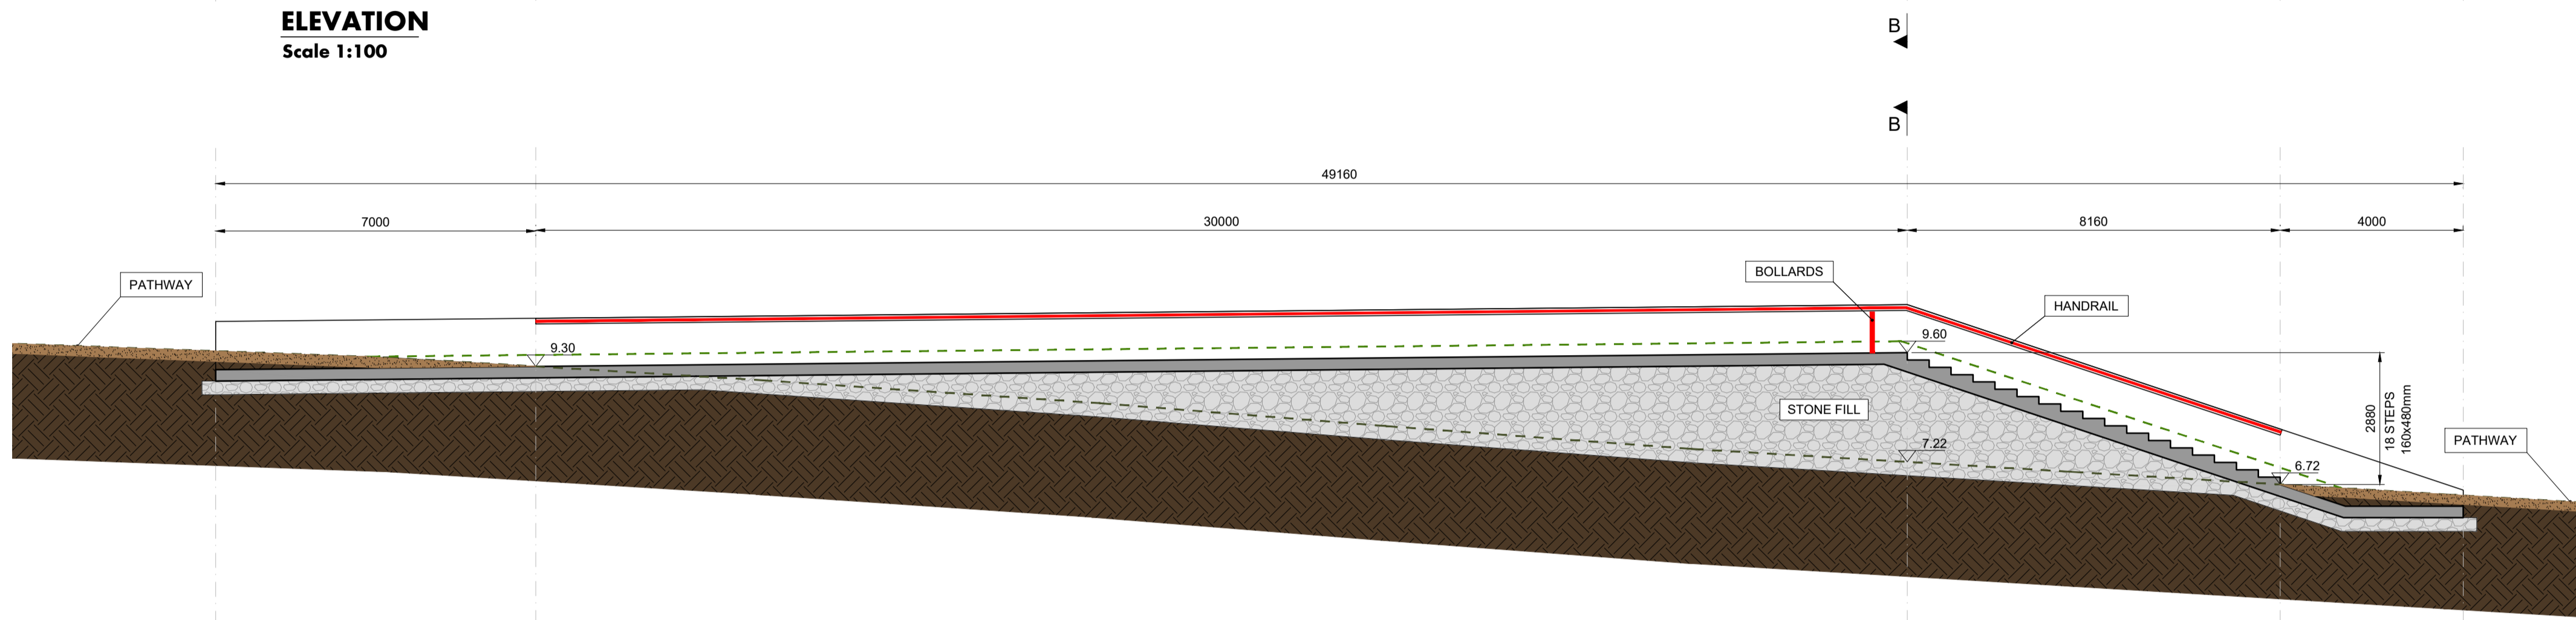


SECTION A-A
Scale 1:100

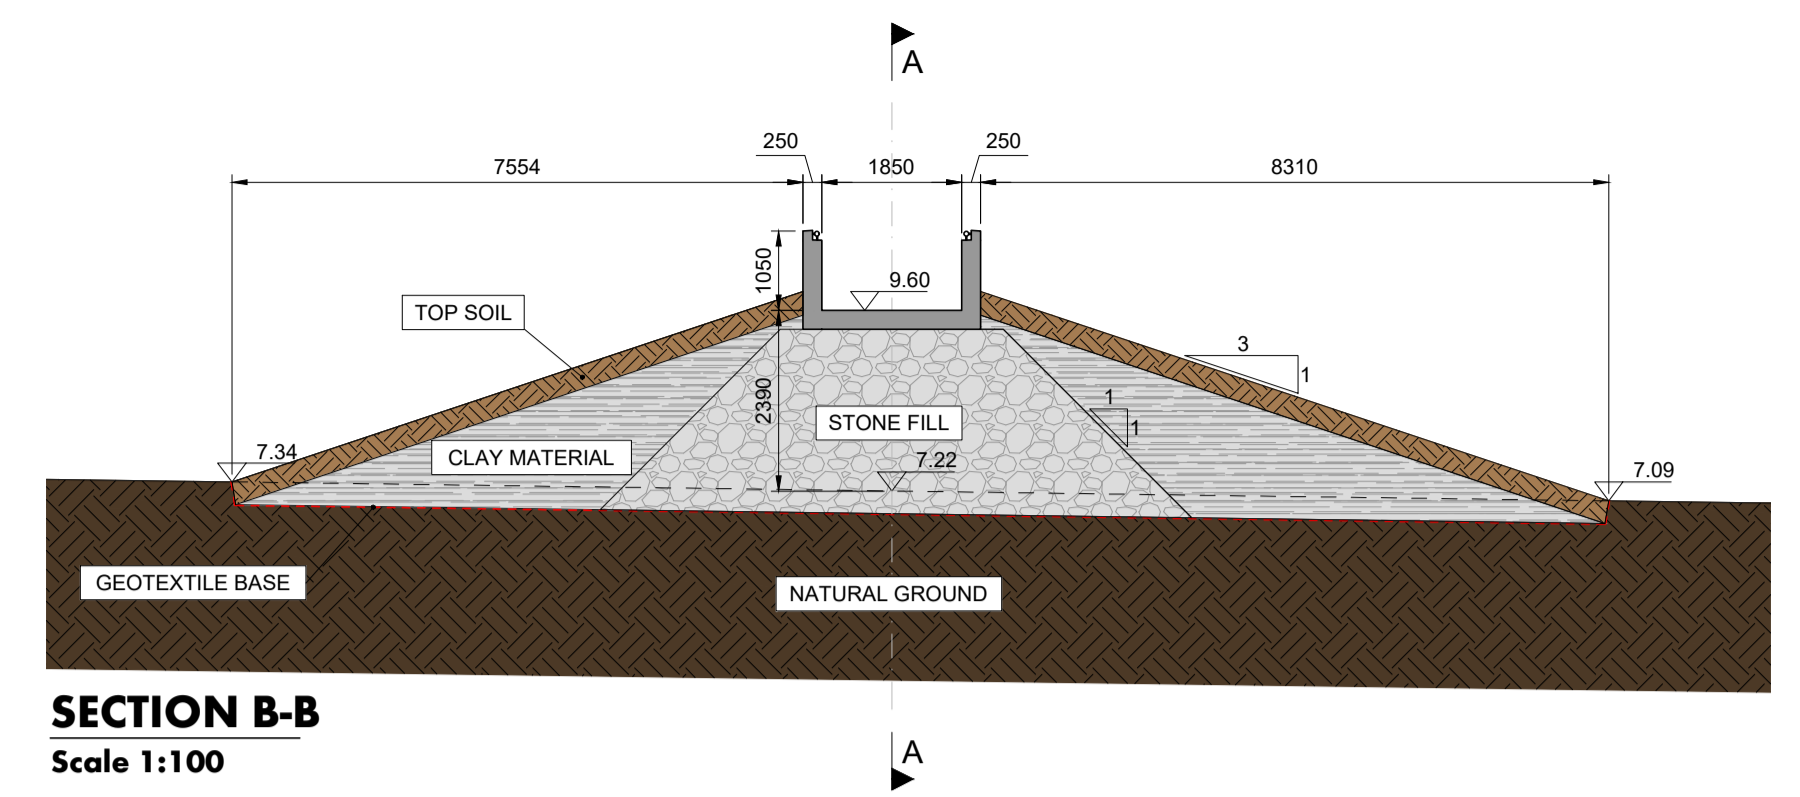


SECTION B-B
Scale 1:100

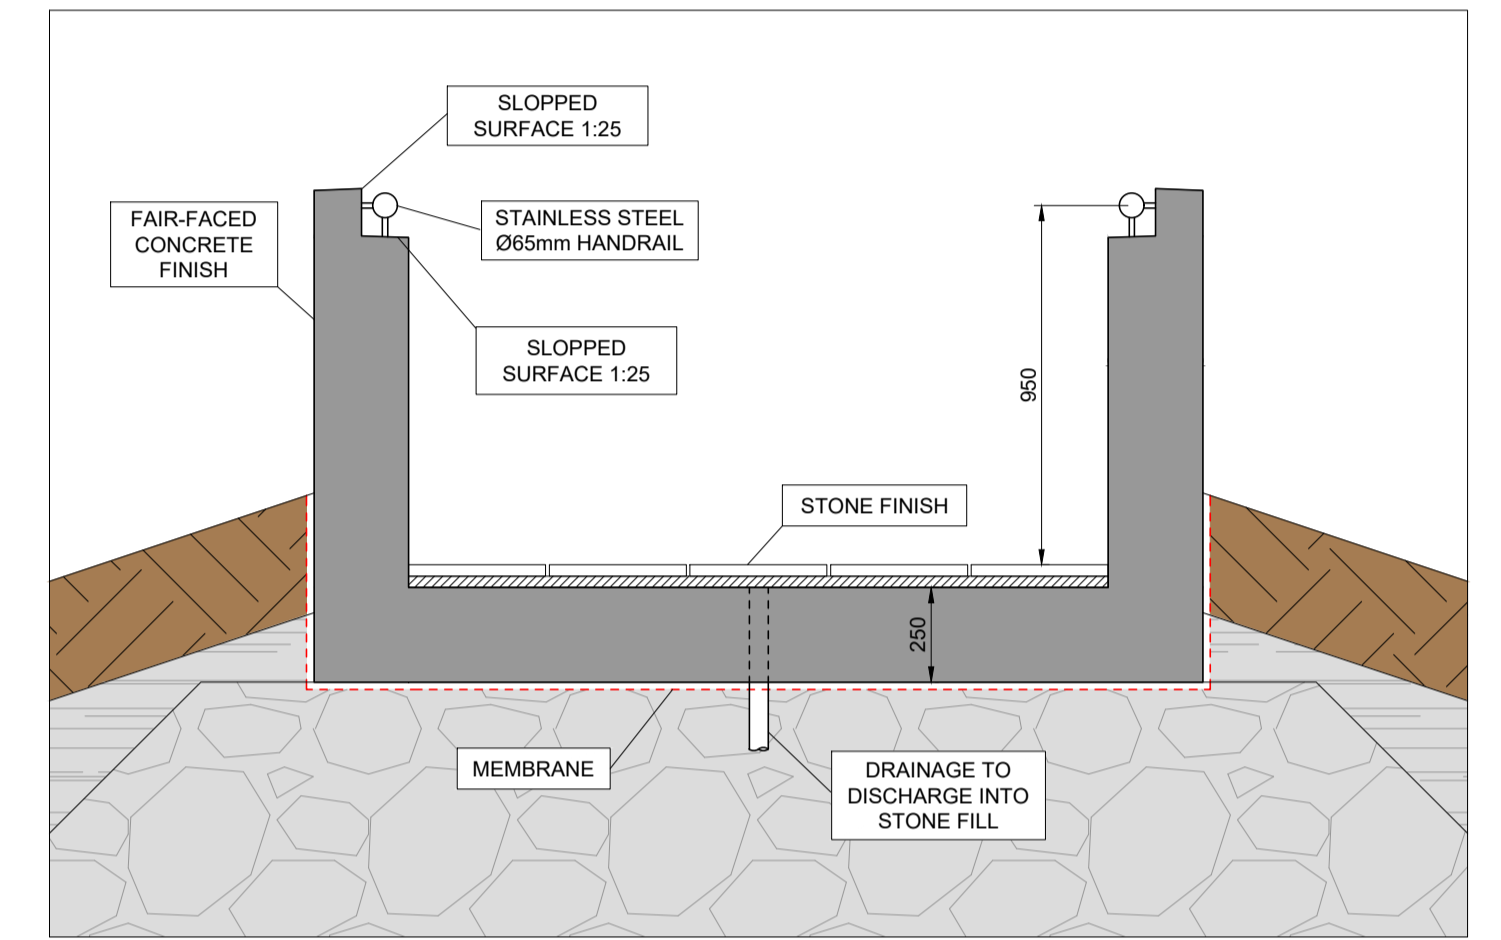


DETAIL STAIRS (SECTION B-B)
Scale 1:20

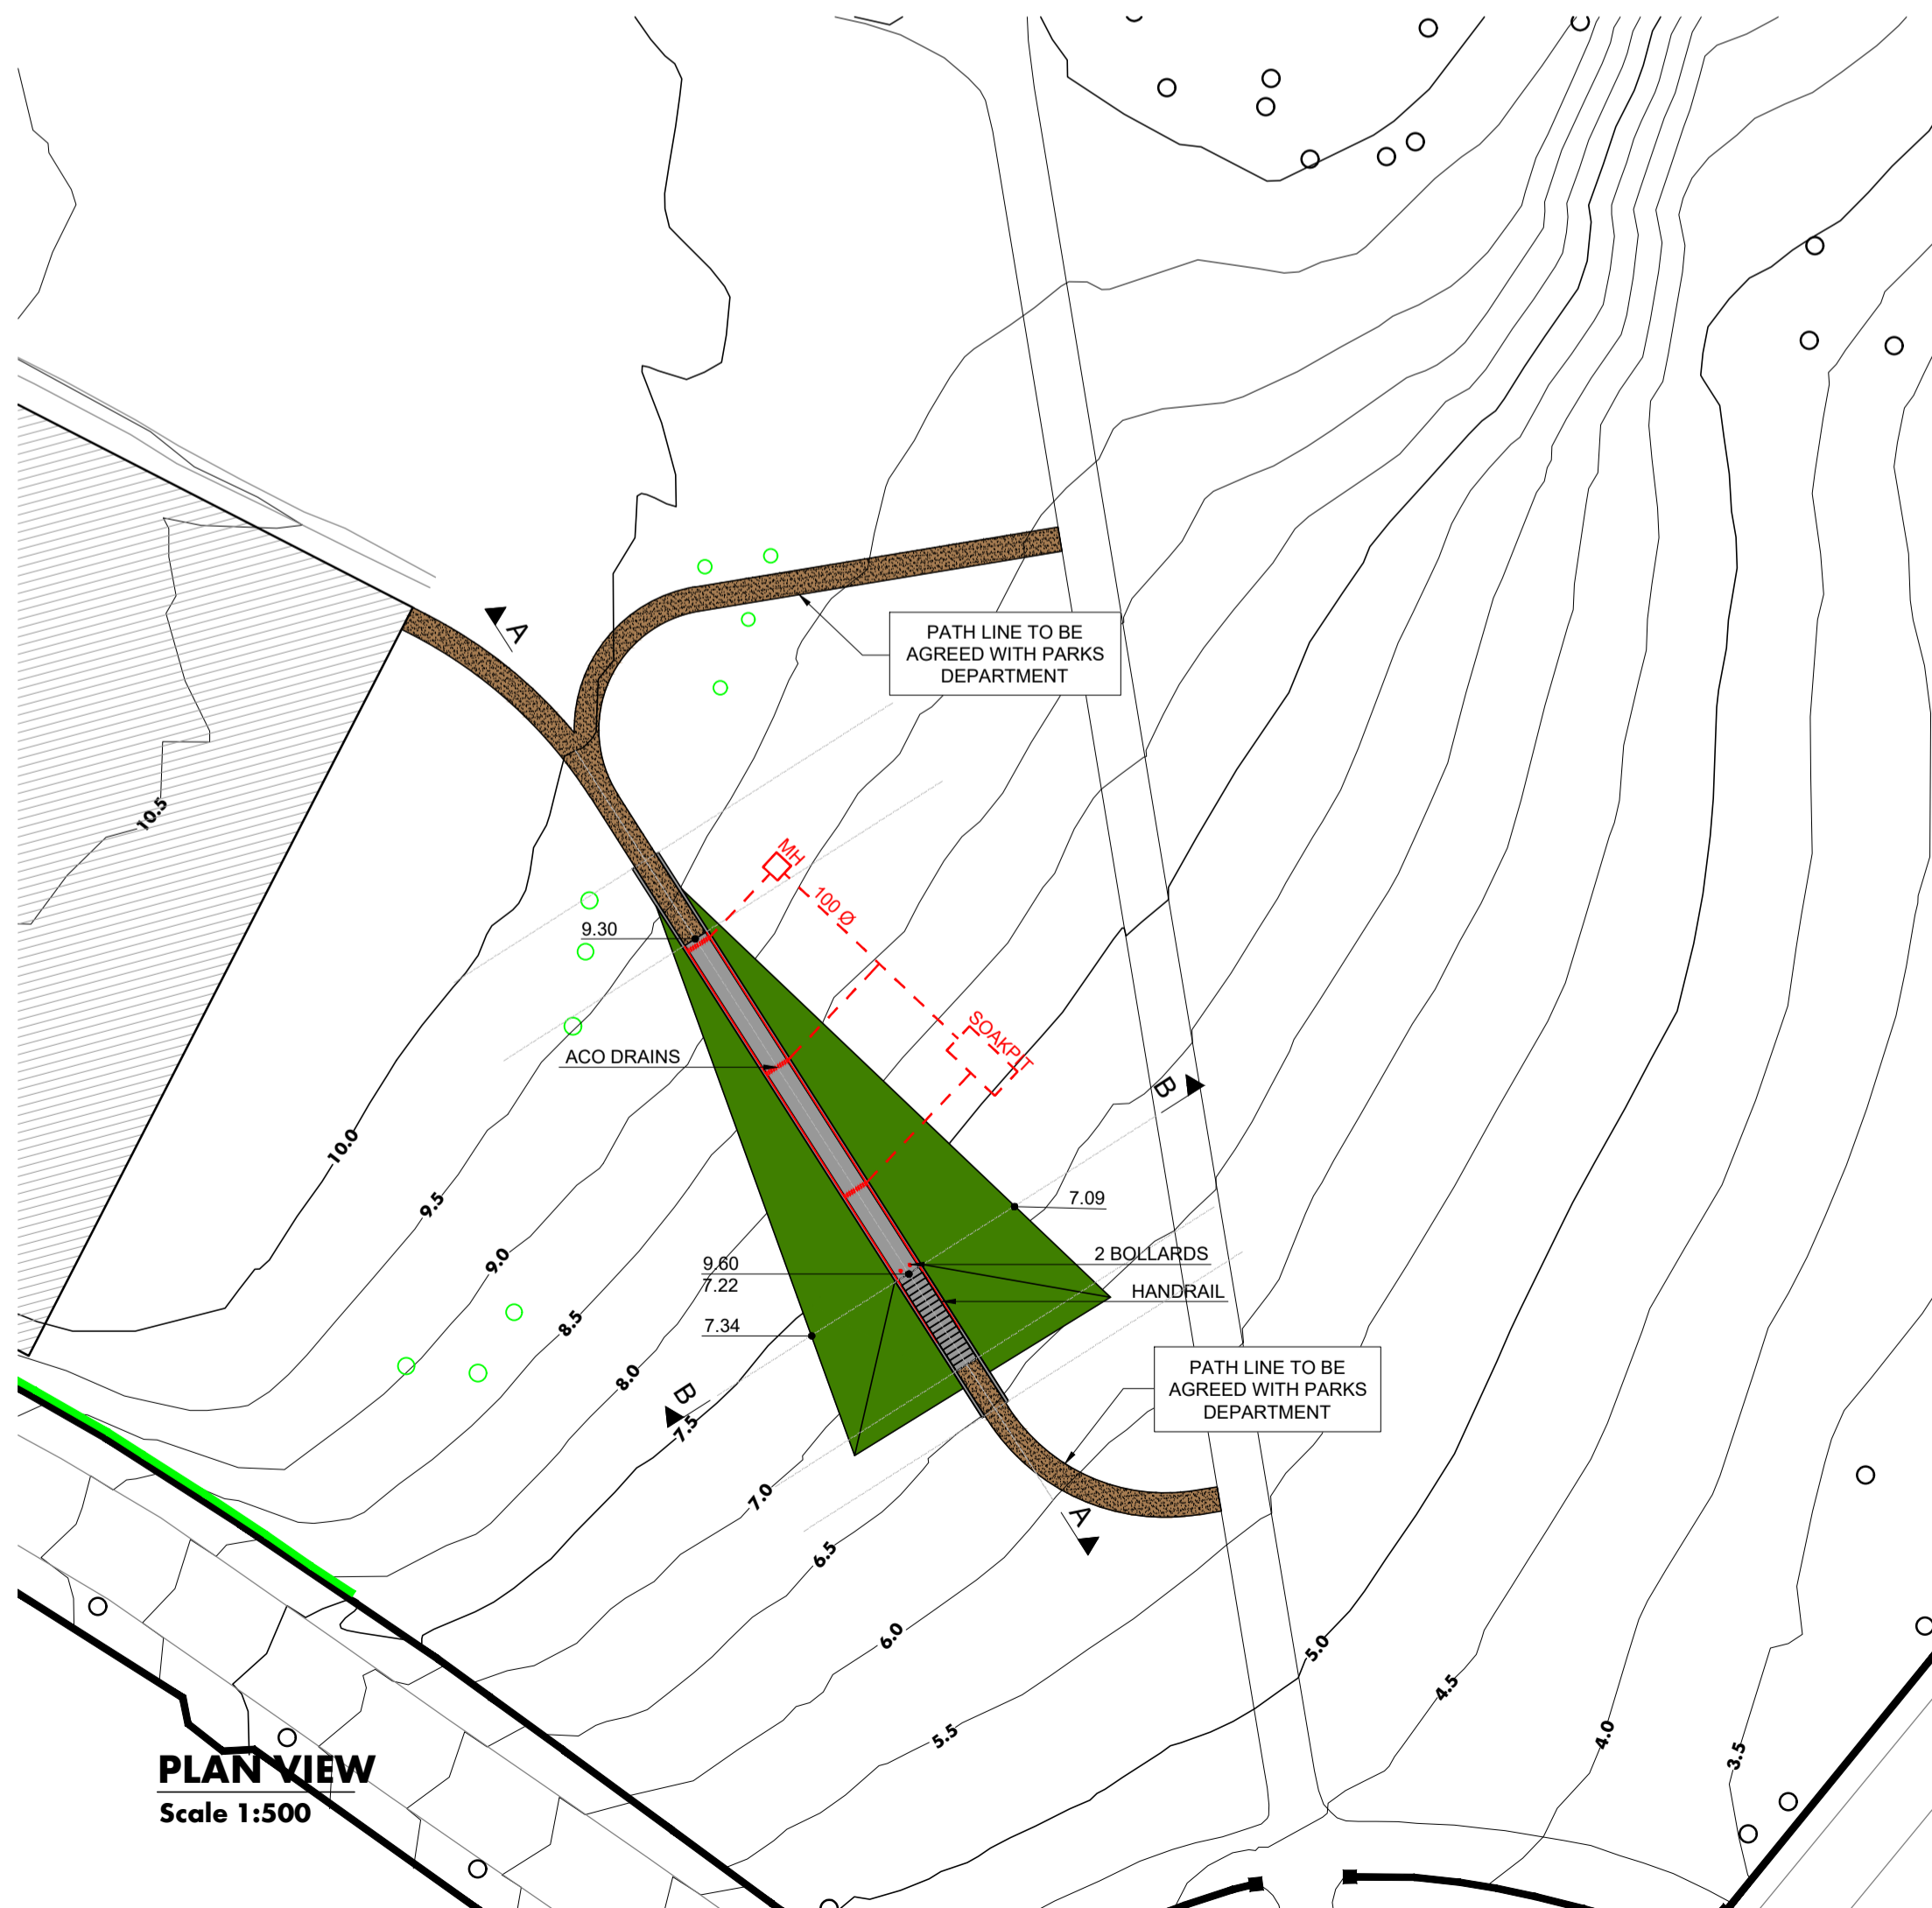

PLAN VIEW
Scale 1:500

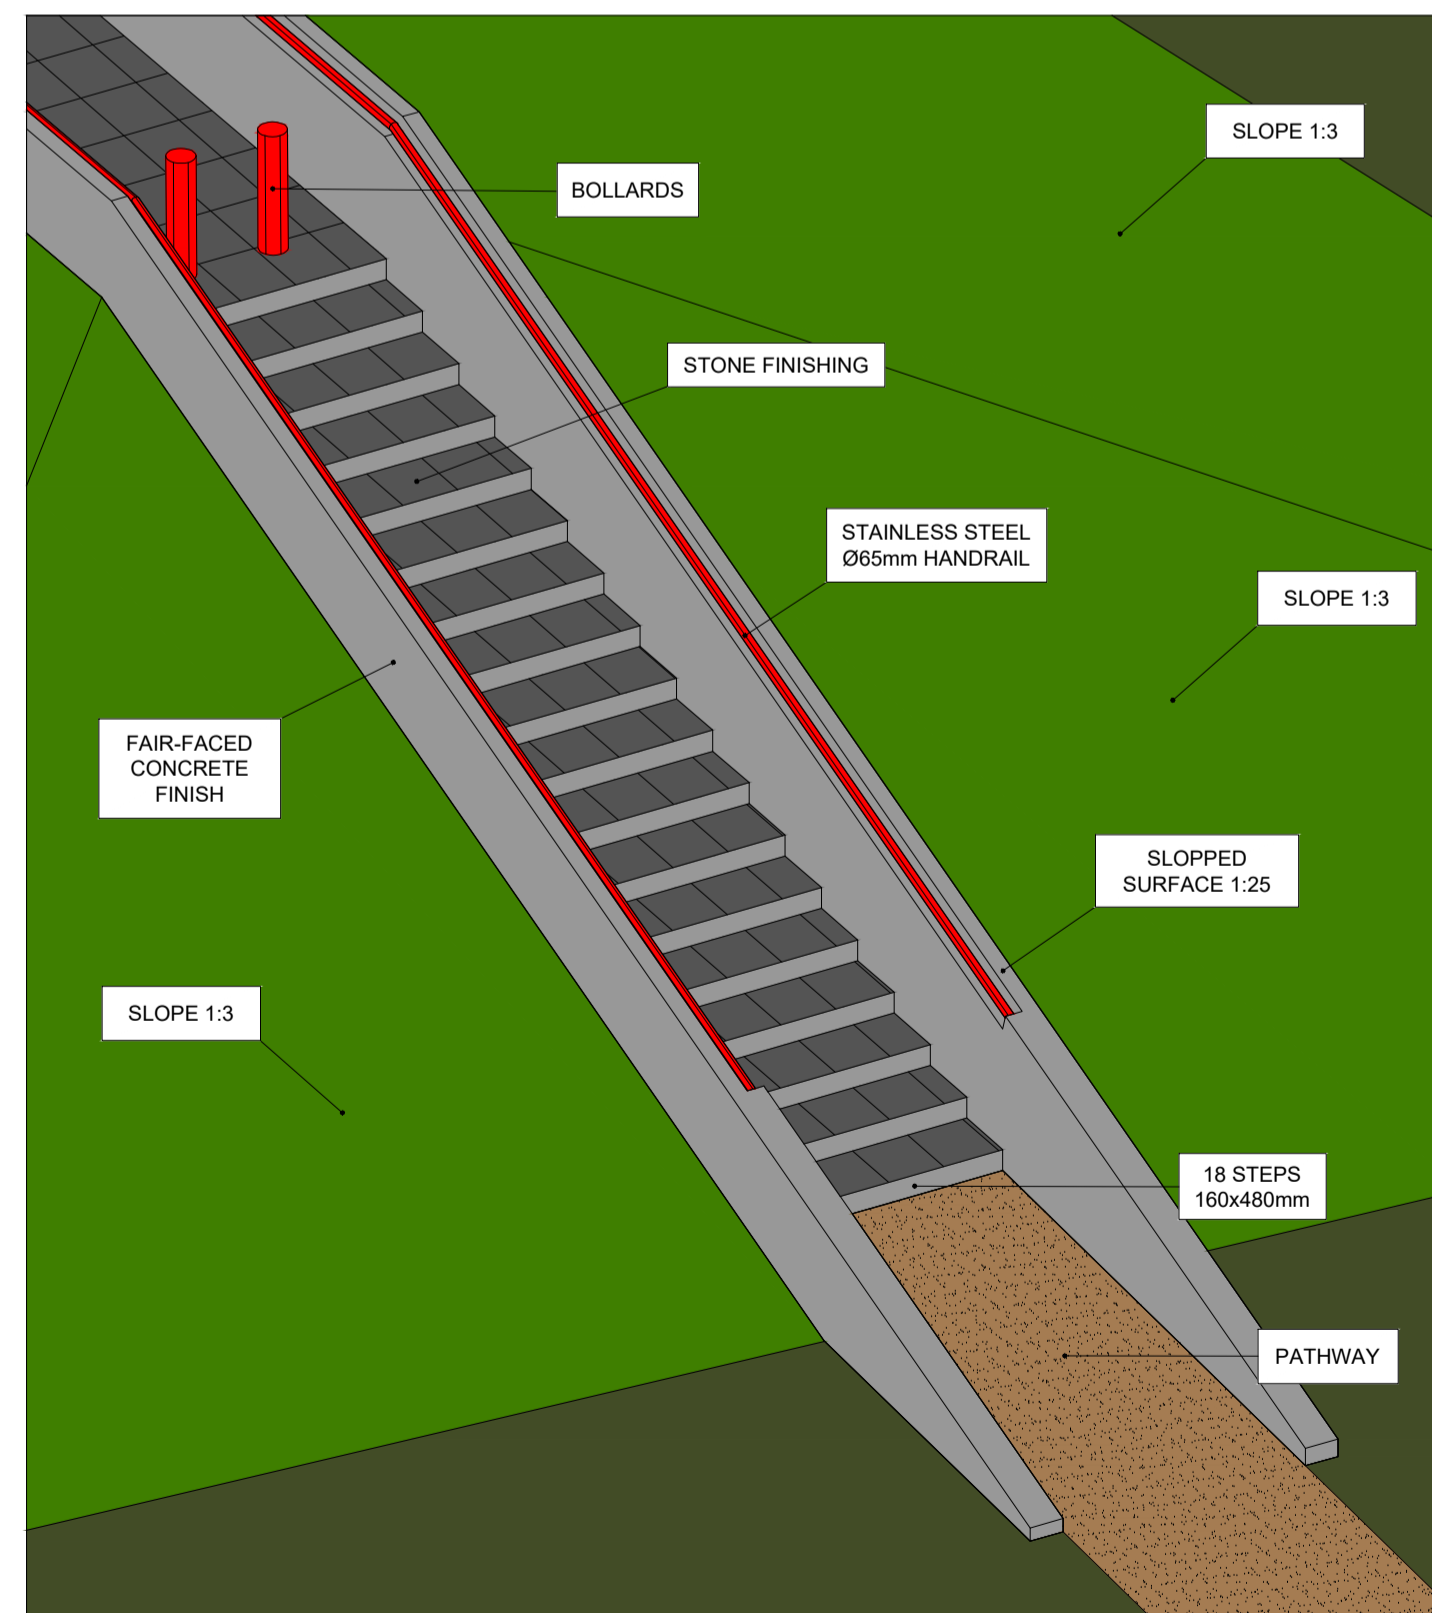

3D DETAIL STAIRS
Scale 1:50

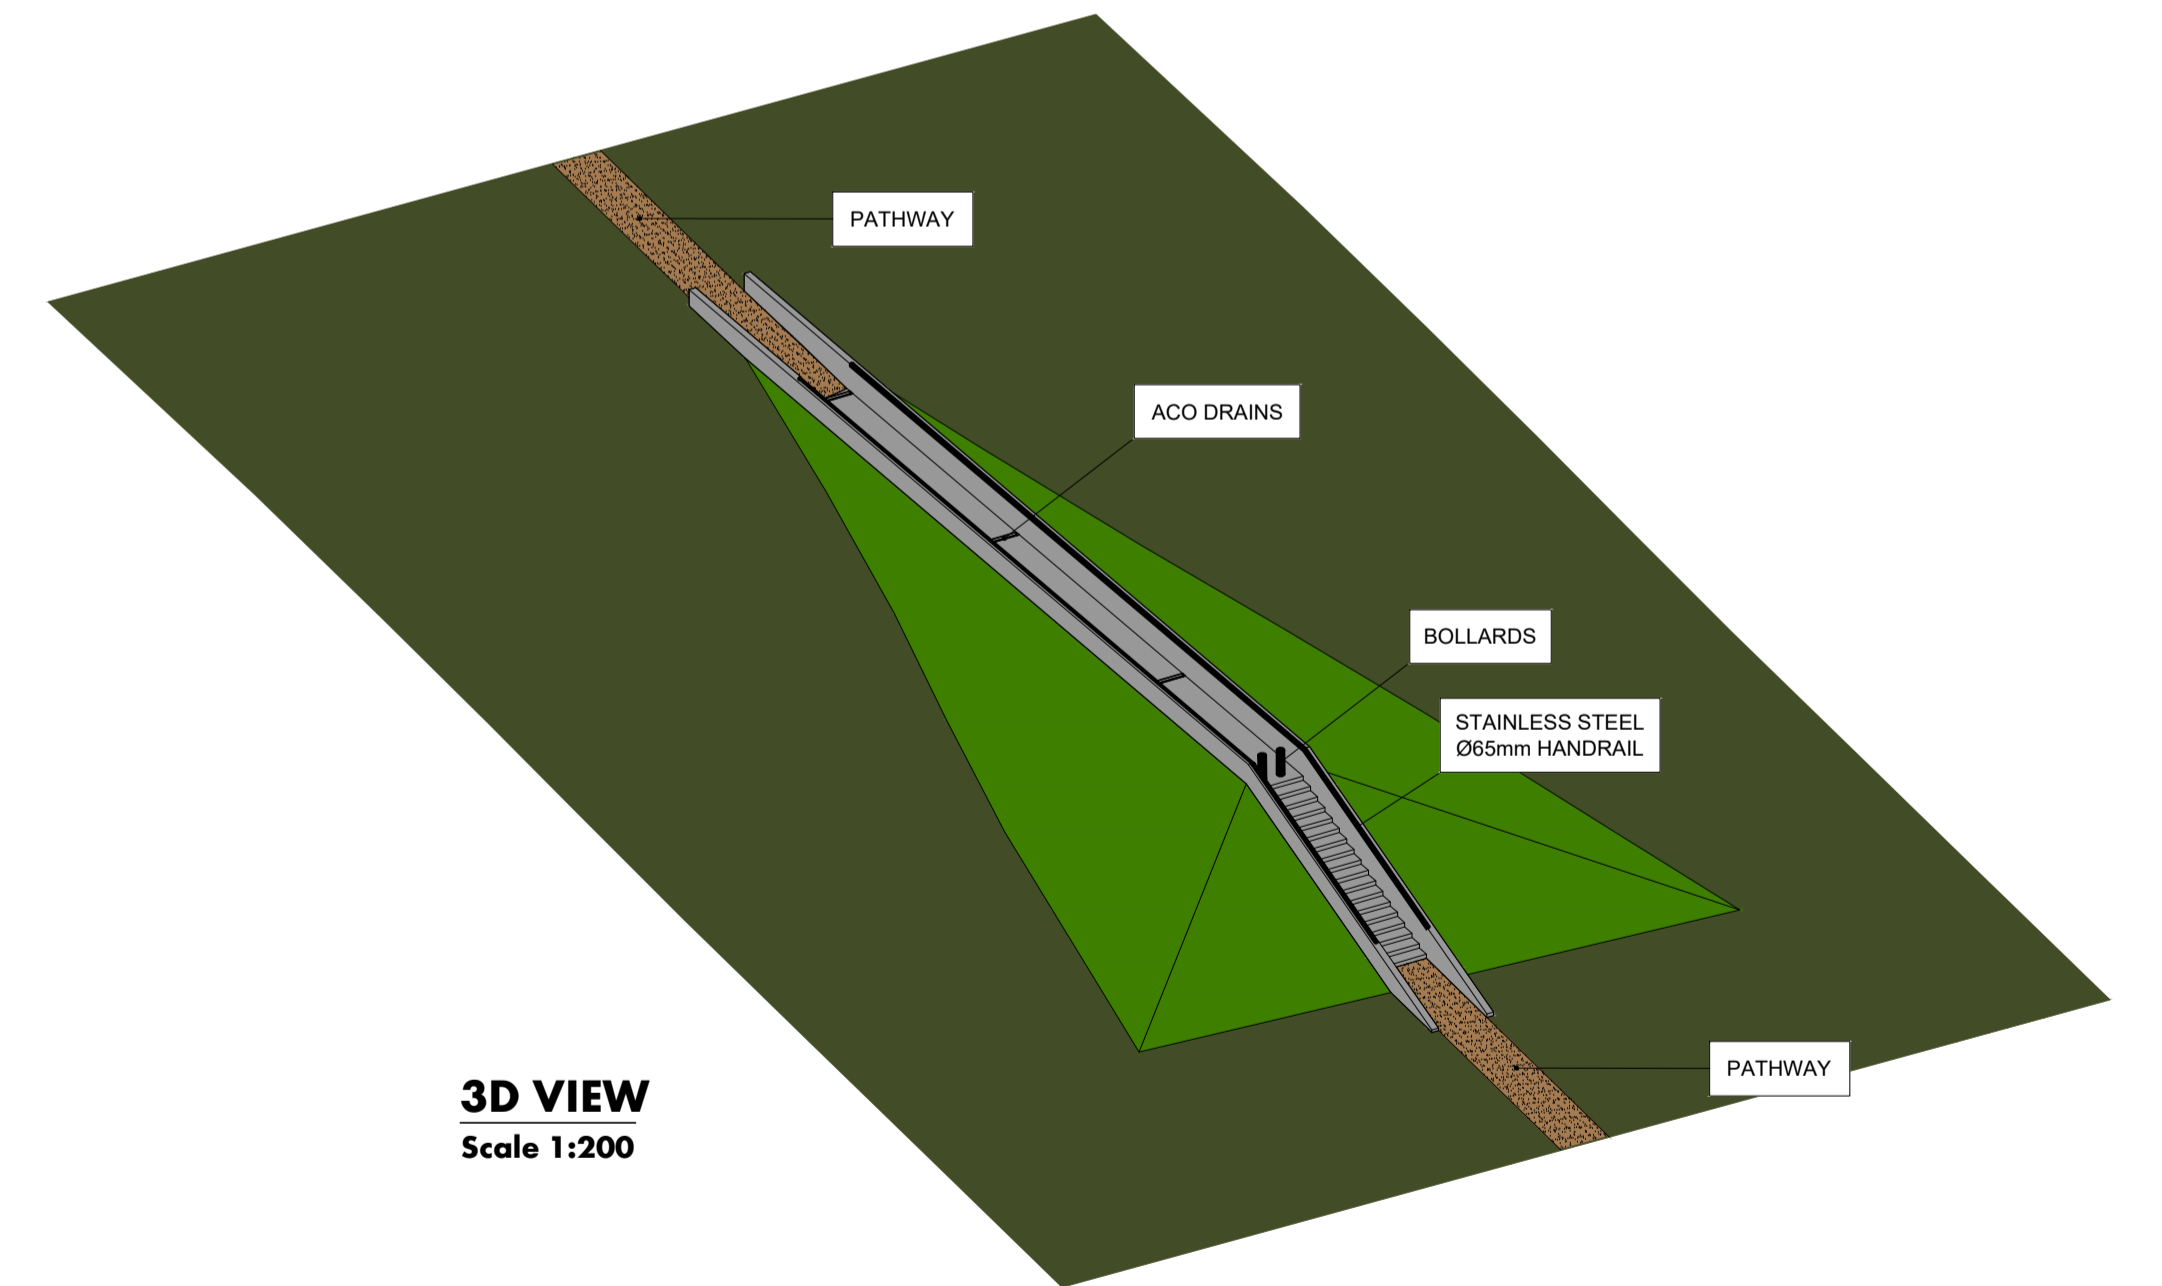

3D VIEW
Scale 1:200

Rev.	Date	Drn. by	Chkd. by
Status: DRAFT			
Artist: IVAN ARGOTE			
Project: ELEVATION SCULPTURE			
Title: STUDY OF ALTERNATIVES - ALTERNATIVE 5			
Scale: As Shown @ A1		Date: APR'22	
Drn. by: GZ		Chkd. by: Aprvd.	

CL 2238 - 05

Dr. No. Status Rev.

KAVANAGH MANSFIELD & PARTNERS
CONSULTING STRUCTURAL AND CIVIL ENGINEERS

37 HEATHER ROAD SANDYFORD IND. EST. D
TEL: 01 660 9966
FAX: 01 660 7578
E-MAIL: kmp@kmp.ie